




Location of Boiler house assumed

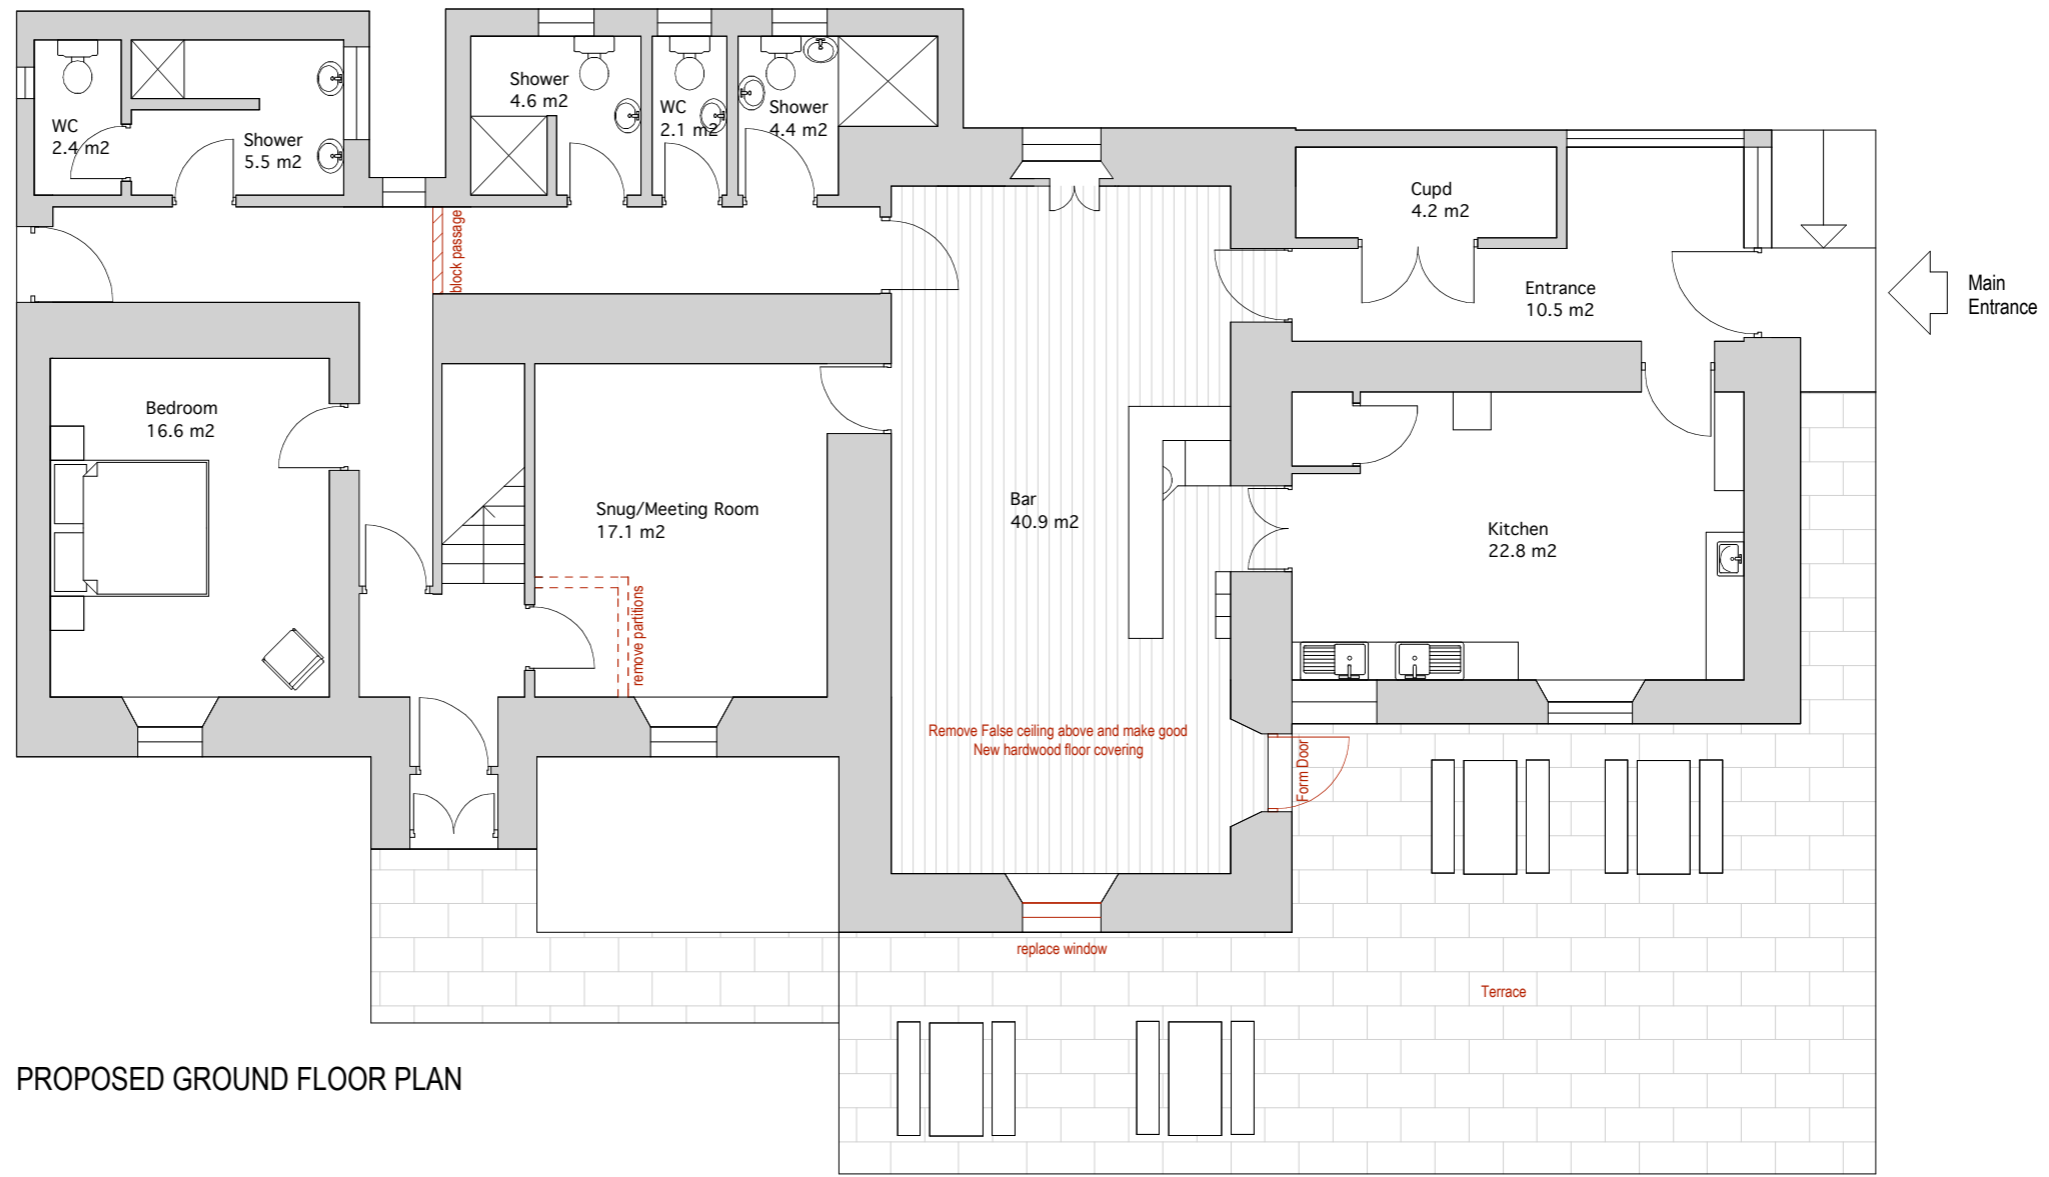

PROPOSED GROUND FLOOR PLAN

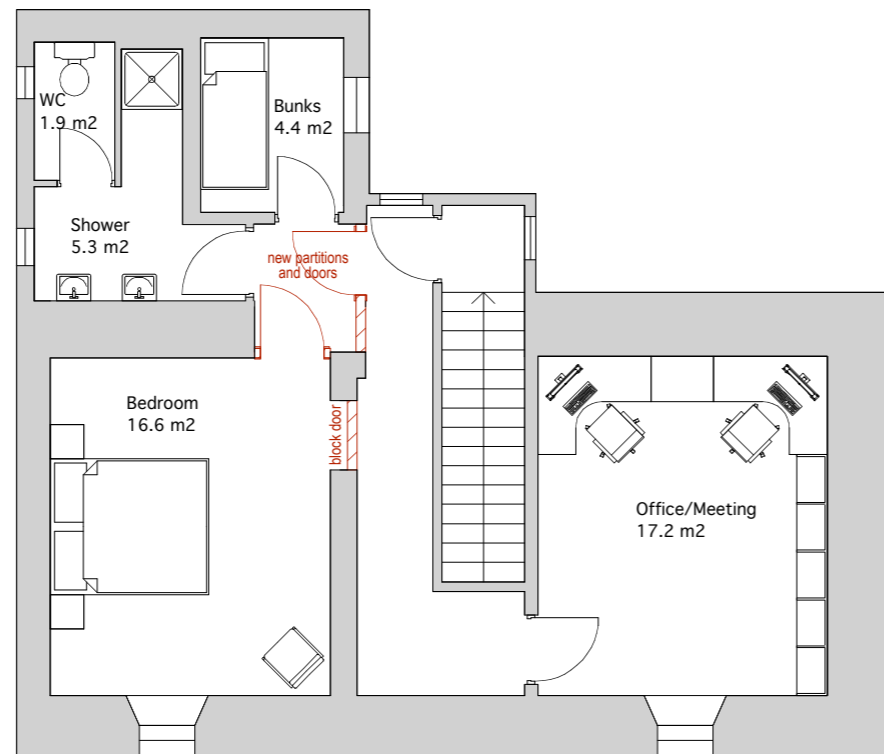

PROPOSED FIRST FLOOR PLAN

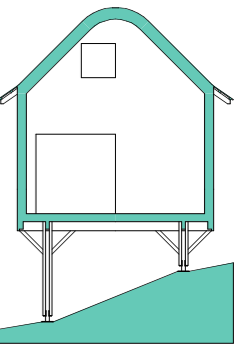

casa
 colin . andrew . smith . architect
 treetops . dull .
 aberfeldy . perthshire . PH15 2JQ
 01887 820815
 colin@casarchitect.co.uk

Amendments:

**Alterations to
 Kinloch Rannoch Outdoor Centre
 Kinloch Rannoch**

for: Kinloch Rannoch
 Community
 status: DESIGN 2
 title: Proposed Plans
 drawing no: 288-02D
 scale: 1:100 @A3
 Date: February 2020

copyright by Colin A Smith rba aras
 all rights reserved

